

PARKING REQUIREMENTS

CO 1184.02 c) Parking Space Requirements

Provide one parking space for every 500 square foot of floor area

	Square Feet	Required Parking Spaces
Main Library	68,913	138
Operations Center (without garages)	21,132	43
		181 total

Proposed Parking Spaces Provided
Existing Parking Spaces Provided*

195
240*


CO 1184.02 d.2-3) Bicycle Parking

Provide 1 bicycle parking space for every 20 automobile spaces
Provide a maximum of 24 bicycle parking spaces
Total number of parking spaces can be reduced at a ratio of 1 automobile space to 6 bicycle spaces
Maximum reduction of 3% total automobile parking spaces permitted

OBC 1106.1) Accessible Parking Spaces

Total Parking Provided	Minimum # of Accessible Spaces
26 - 50	2
51 - 75	3
101 - 150	5
151 - 200	6

1. HBM Architects, LLC, "2023-06-09 Main Library Site test fit-reduced"

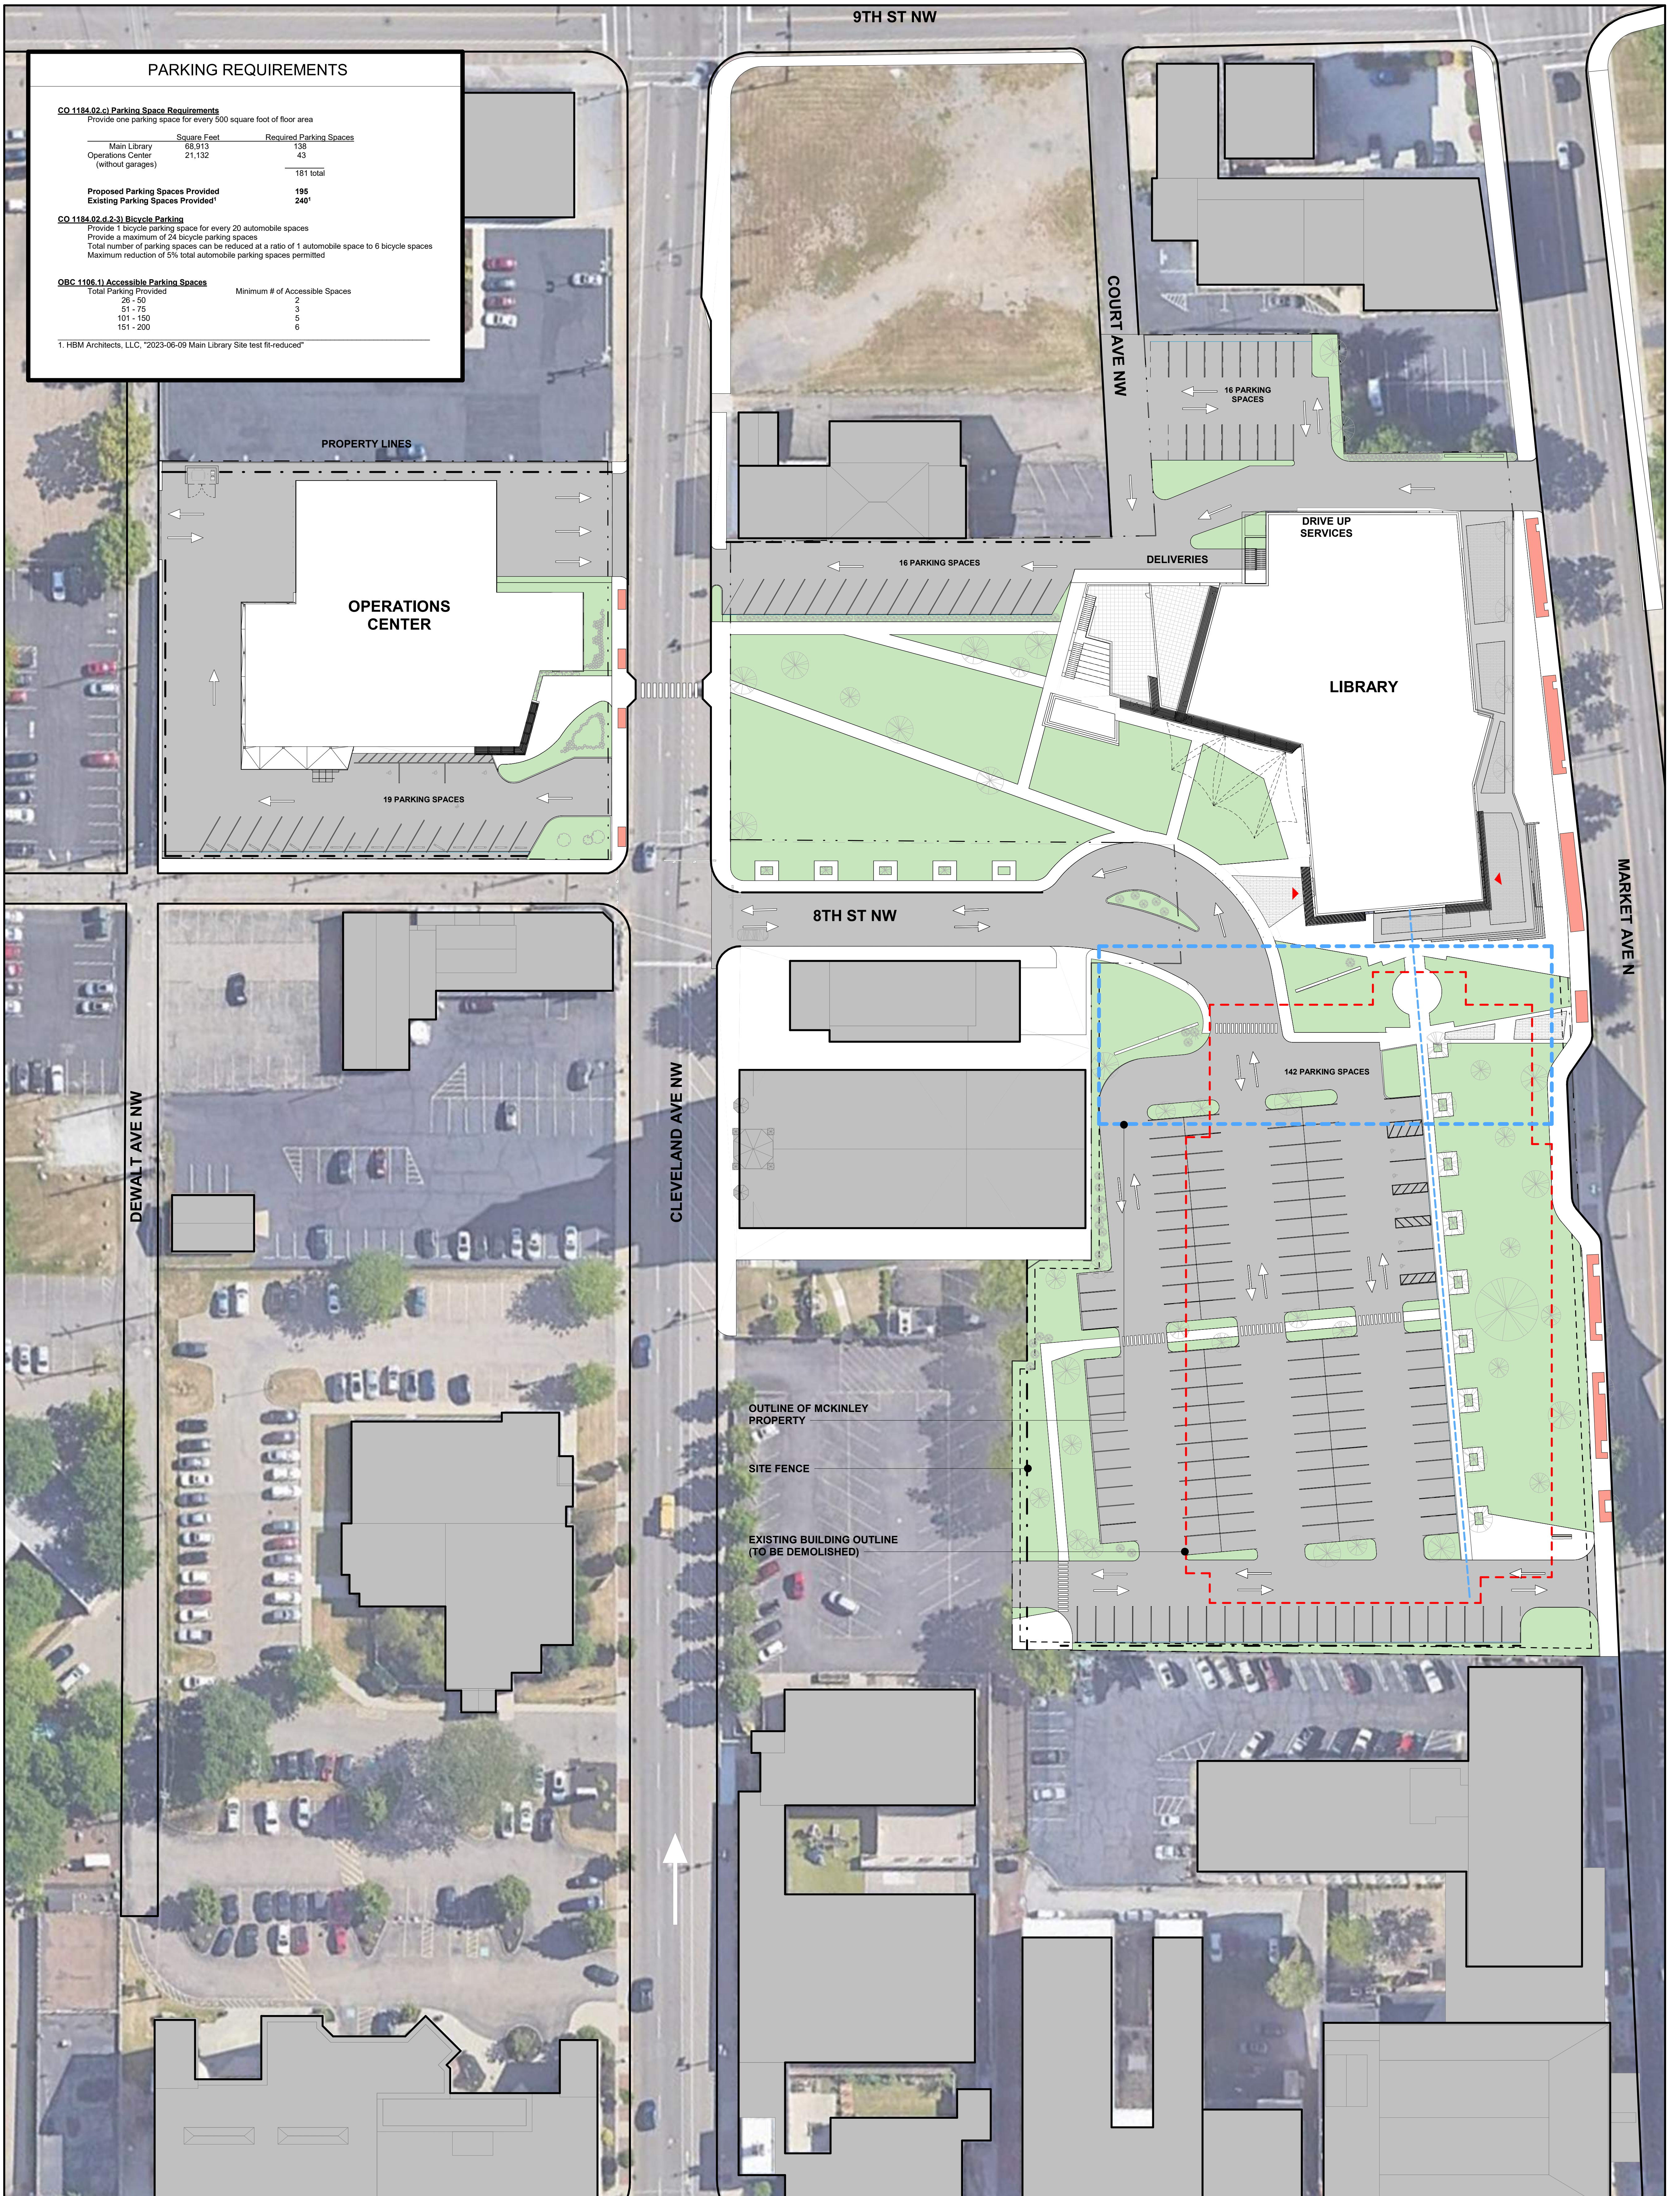

**STARK LIBRARY
MAIN LIBRARY**

1" = 30'-0"

1" = 30'-0"

HBM ARCHITECTS, LLC

03/07/2024

HBM ARCHITECTS
INTERIOR DESIGNERS